


# LAVE-MAINS LVP-0040

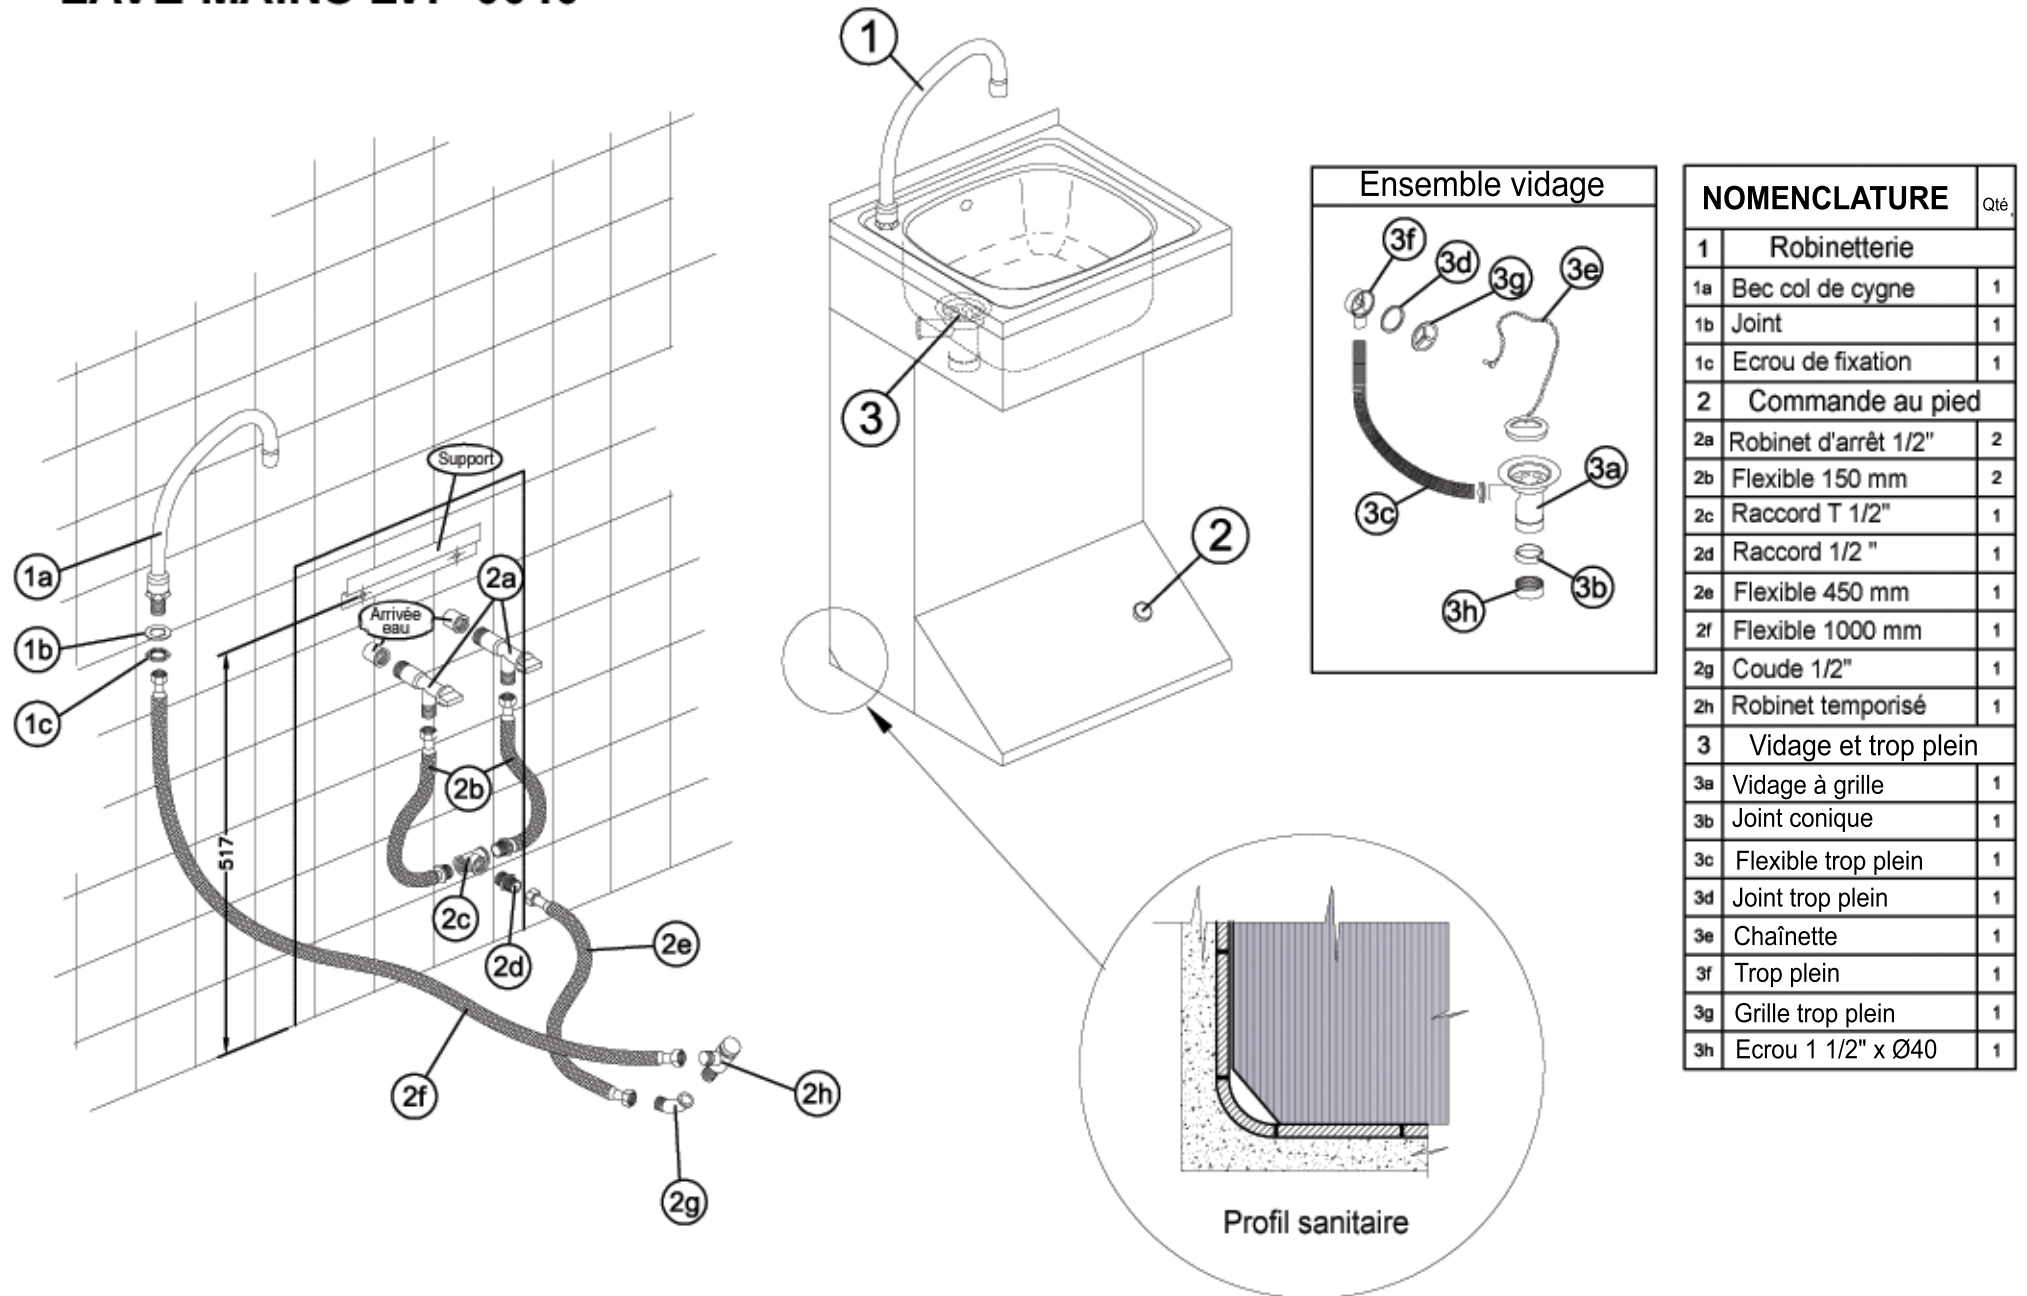

**SCHEMA DE L'INSTALLATION**